

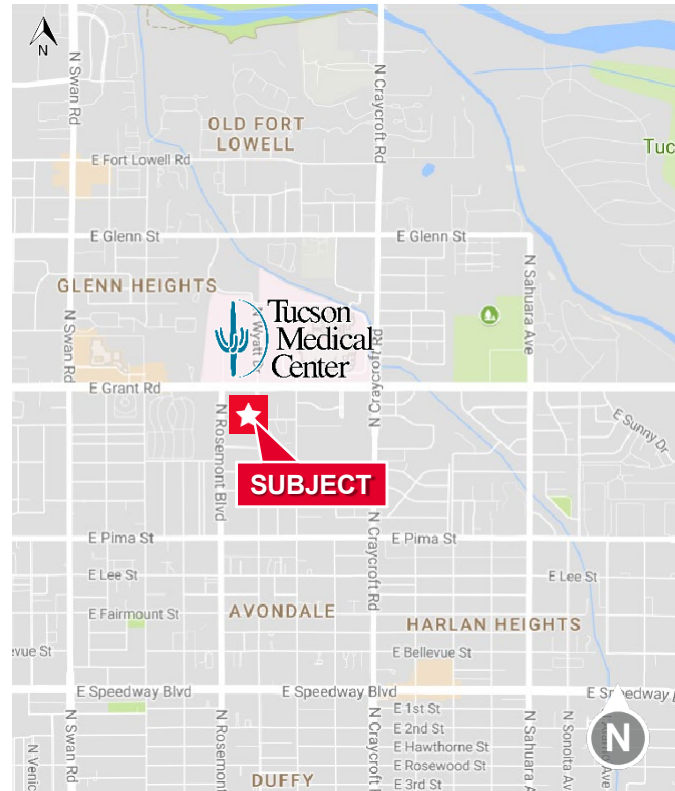

**MEDICAL OFFICE**

**Property Details**

Available SF	Suite 101 – 2,057 SF
Lease Rate	Suite 101 – \$20.00/SF Mod Gross
Possession	03/01/23

**Property Highlights**

- Located in Tucson Medical Park
- Walking distance to TMC
- New building signage throughout medical park
- Medical office improvements

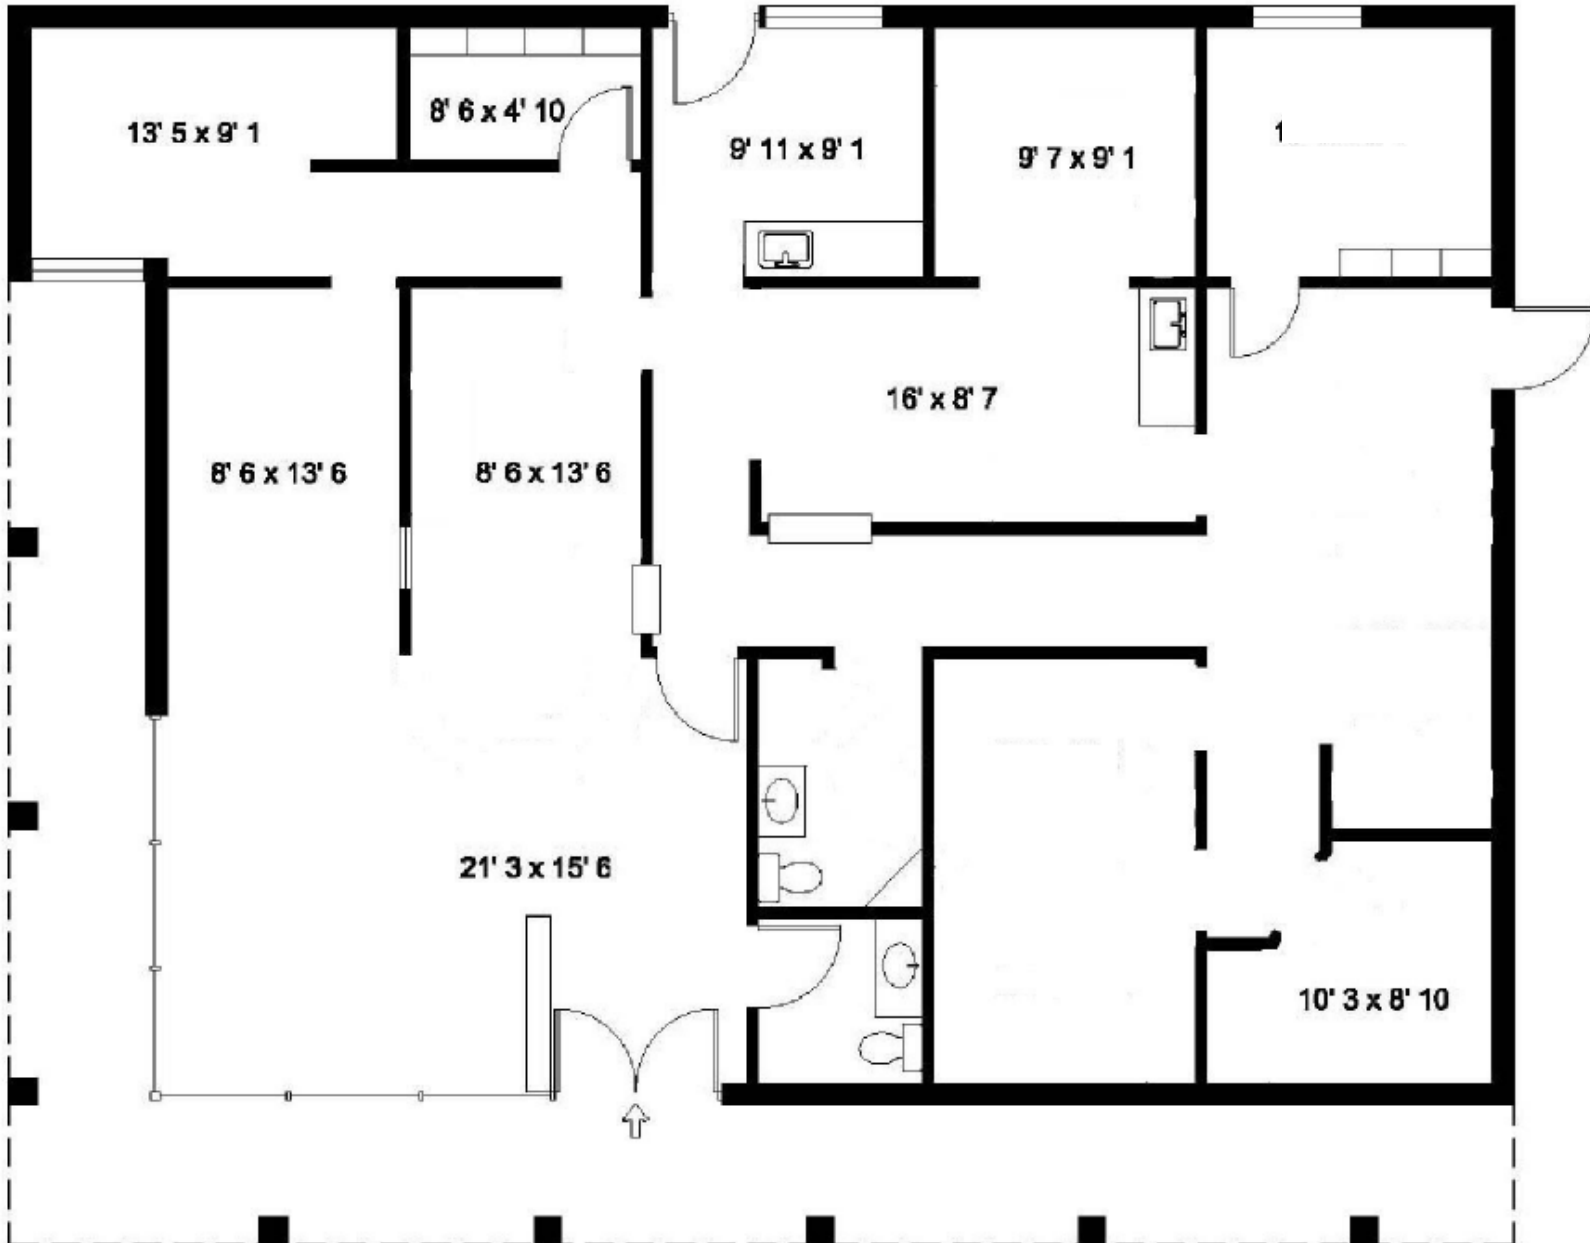


**Richard M. Kleiner, MBA**  
**Principal, Office Properties**  
+1 520 546 2745  
[rkleiner@picor.com](mailto:rkleiner@picor.com)

**PICOR Commercial Real Estate Services**  
5151 E. Broadway Blvd, Suite 115  
Tucson, Arizona 85711  
phone: +1 520 748 7100  
[picor.com](http://picor.com)

**MEDICAL OFFICE**

**Floor Plan**



\* NOT TO SCALE



