

PROFESSIONAL OFFICE

Incredible Catalina Mountain Views From This High Profile Class A Office Building

Property Features

- Numerous upgrades, move in ready
- Furniture may be available
- Covered parking available
- Fiber connectivity
- In-suite restroom with shower and lockers
- Building security
- Public transportation nearby
- Near restaurants, retail and hotels

Property Highlights

Available	Suite 305 7,143 RSF
Lease Rate	\$19.50. Full Service
Possession	Move-in ready
Master Lease	Expires January 31, 2022

For more information, please contact:

Thomas J. Nieman
Office Properties
+1 520 546 2728
tnieman@picor.com


PICOR Commercial Real Estate Services
5151 E. Broadway Blvd, Suite 115
Tucson, Arizona 85711
phone: +1 520 748 7100
picor.com

Floor Plan

Suite 305 - 7,143 RSF

PROFESSIONAL OFFICE

Mountain views

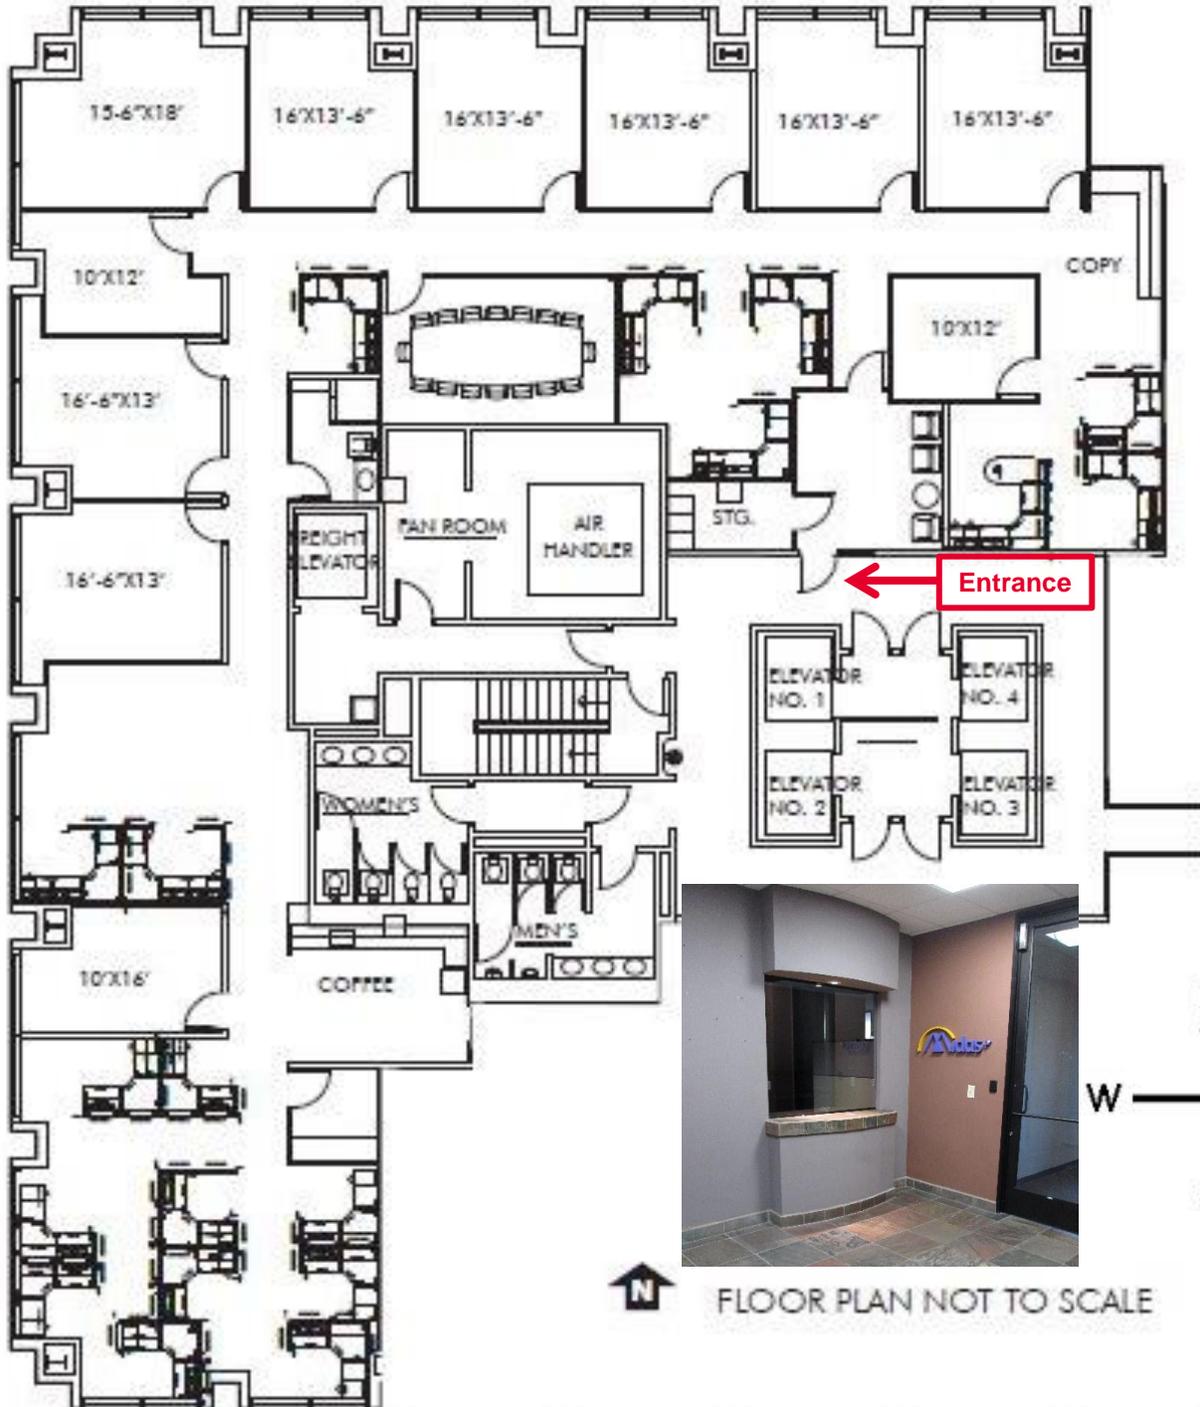

FLOOR PLAN NOT TO SCALE

Interior Photos

PROFESSIONAL OFFICE



Work Stations



Kitchenette

Lockers & Shower



Office Furniture



Location Map

PROFESSIONAL OFFICE

