

PROFESSIONAL OFFICE

Property Highlights


Available 1,207, 1,383, & 6,140 RSF

Lease Rate Withheld

Property Features

- Garden-style offices in high profile Campbell Plaza located on the Campbell Corridor
- Convenient location with numerous retail and restaurant amenities within walking distance
- 1.5 miles north of the University of Arizona and Banner University Medical Center
- Abundant parking with covered spaces available

*Tenant is responsible for utilities, janitorial, and any increases in operating costs over the base year.

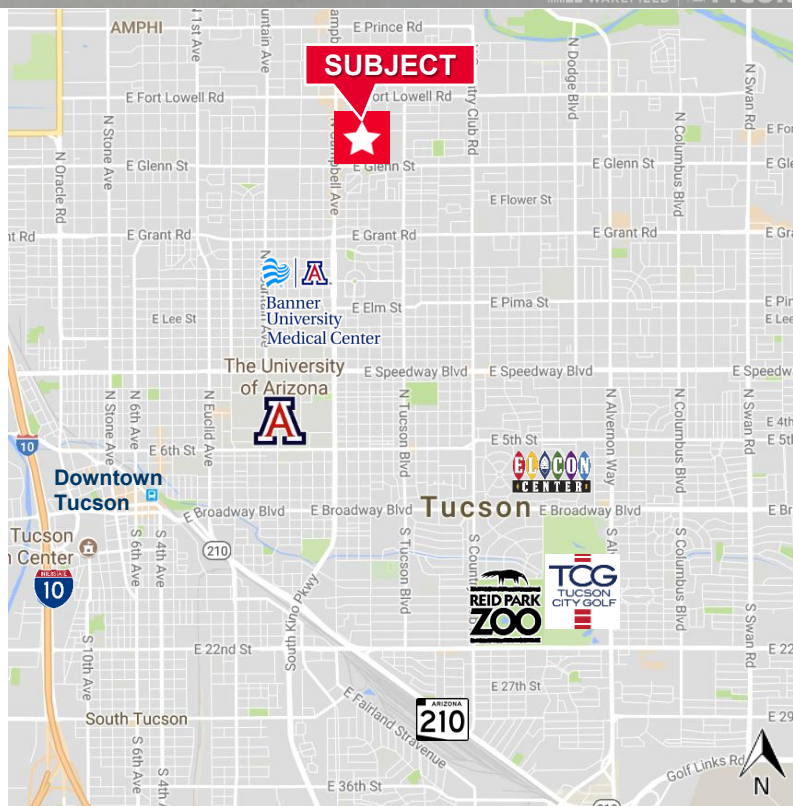

Thomas J. Nieman
Principal, Office Properties
+1 520 546 2728
tnieman@picor.com

Ryan McGregor
Office Properties
+1 520 546 2748
rmcgregor@picor.com



PICOR Commercial Real Estate Services
5151 E. Broadway Blvd, Suite 115
Tucson, Arizona 85711
phone: +1 520 748 7100
picor.com



FOR LEASE


Campbell Plaza

2972, 2980 & 2990 N. Campbell Avenue
Tucson, Arizona 85719

Floor Plan
Building 2980

Suite 120
±1,207 RSF

PROFESSIONAL OFFICE

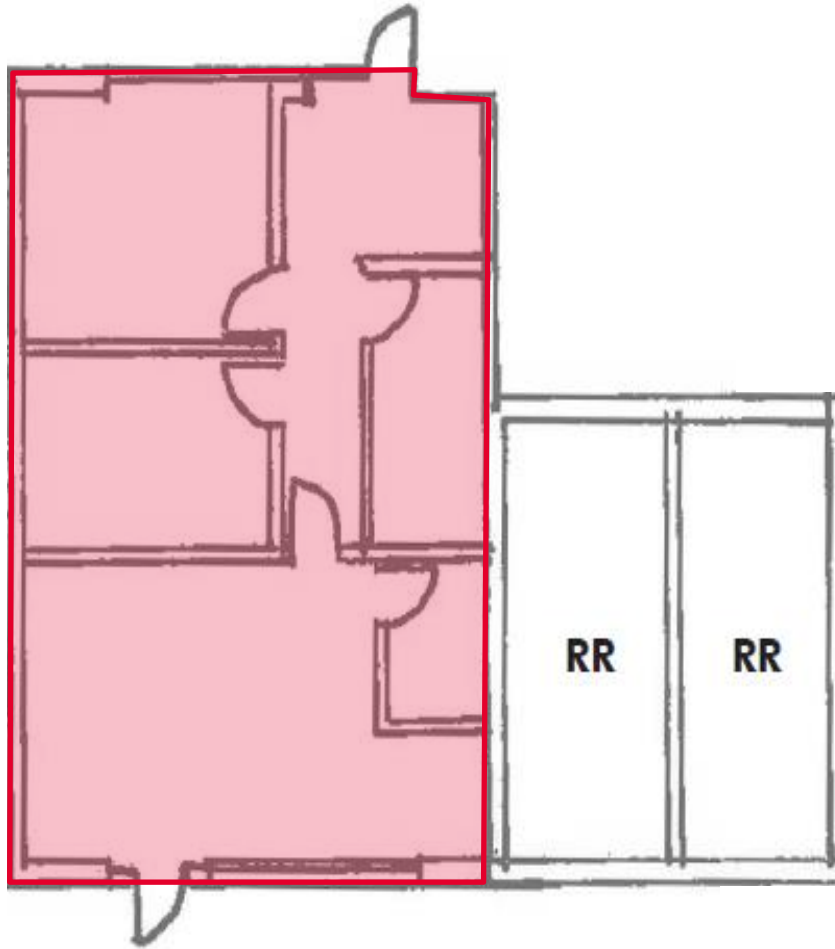

For more information, please contact:

Thomas J. Nieman
Principal, Office Properties
+1 520 546 2728
tnieman@picor.com



Ryan McGregor
Office Properties
+1 520 546 2748
rmcgregor@picor.com



PICOR Commercial Real Estate Services

5151 E. Broadway Blvd, Suite 115
Tucson, Arizona 85711
phone: +1 520 748 7100
picor.com


Independently Owned and Operated / A Member of the Cushman & Wakefield Alliance
Cushman & Wakefield Copyright 2025. No warranty or representation, express or implied, is made to the accuracy or completeness of the information contained herein, and same is submitted subject to errors, omissions, change of price, rental or other conditions, withdrawal without notice, and to any special listing conditions imposed by the property owner(s). As applicable, we make no representation as to the condition of the property (or properties) in question. 8/20/2025

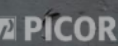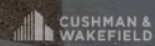

Floor Plan
Building 2980

Suite 130
6,140 RSF

PROFESSIONAL OFFICE

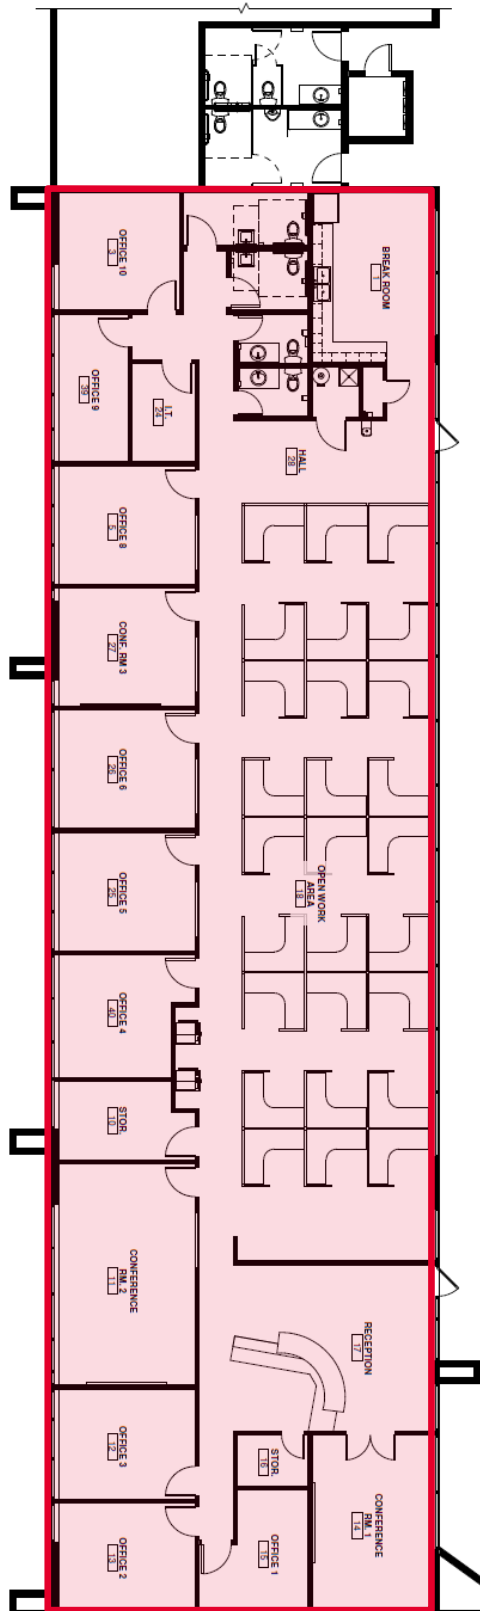

Independently Owned and Operated / A Member of the Cushman & Wakefield Alliance


Cushman & Wakefield Copyright 2025. No warranty or representation, express or implied, is made to the accuracy or completeness of the information contained herein, and same is submitted subject to errors, omissions, change of price, rental or other conditions, withdrawal without notice, and to any special listing conditions imposed by the property owner(s). As applicable, we make no representation as to the condition of the property (or properties) in question.

8/20/2025


Floor Plan
Building 2980

PROFESSIONAL OFFICE

Suite 190
1,383 RSF

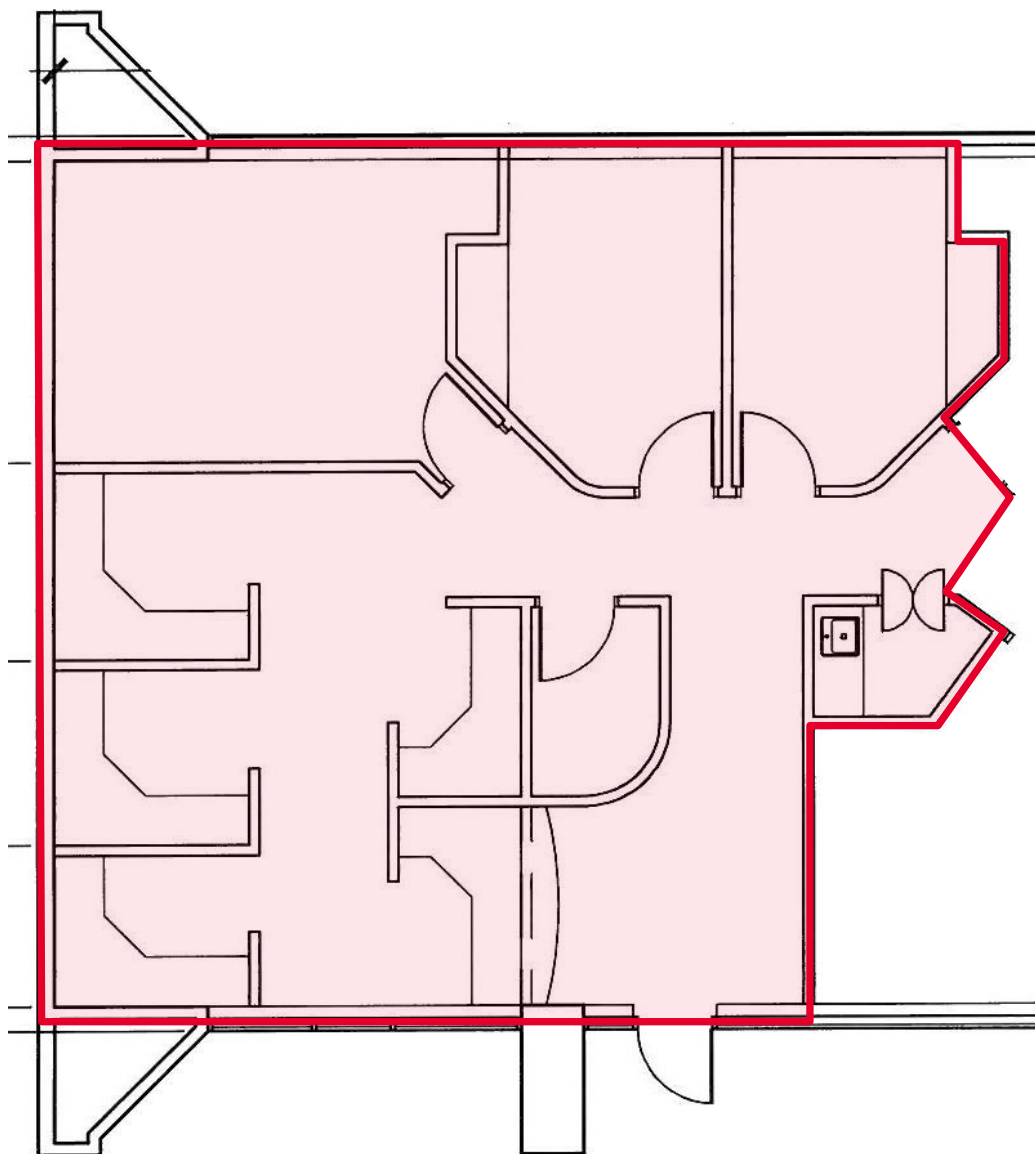

PROFESSIONAL OFFICE

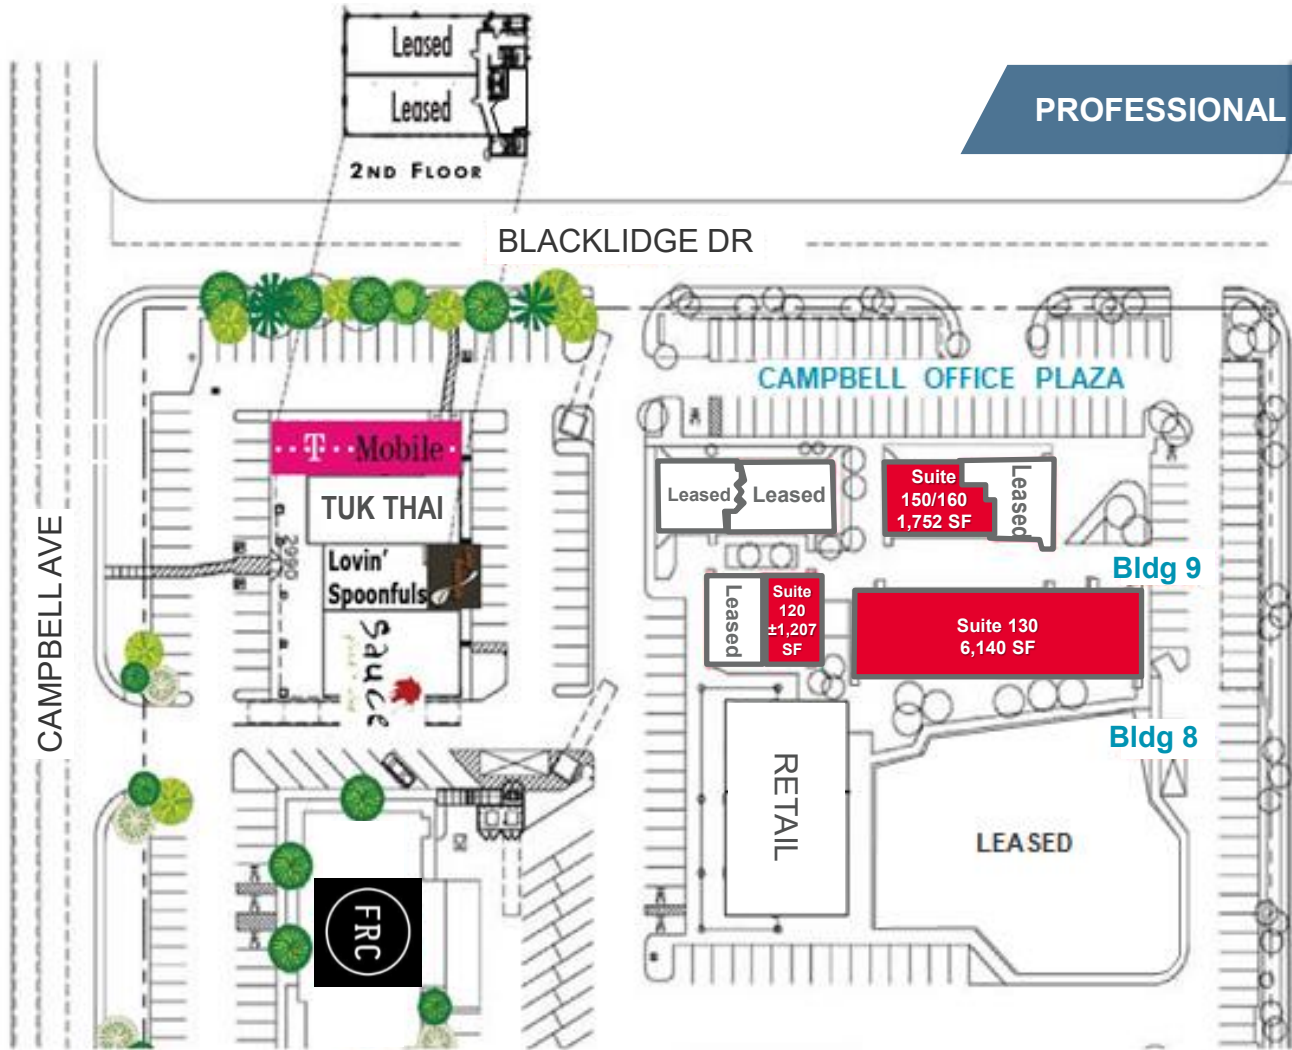

SITE PLAN NOT TO SCALE.

